



FRONT ELEVATION

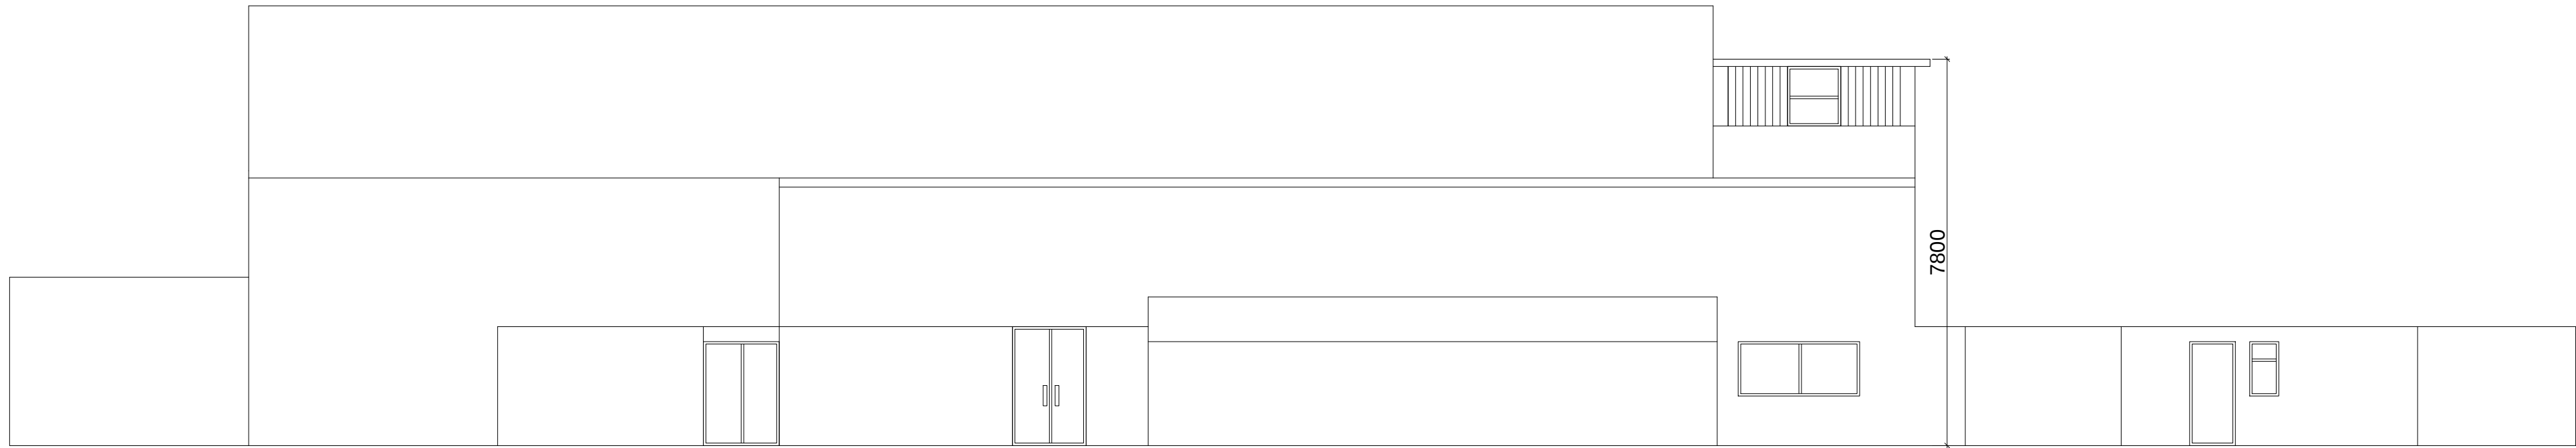

REAR ELEVATION



LEFT SIDE ELEVATION

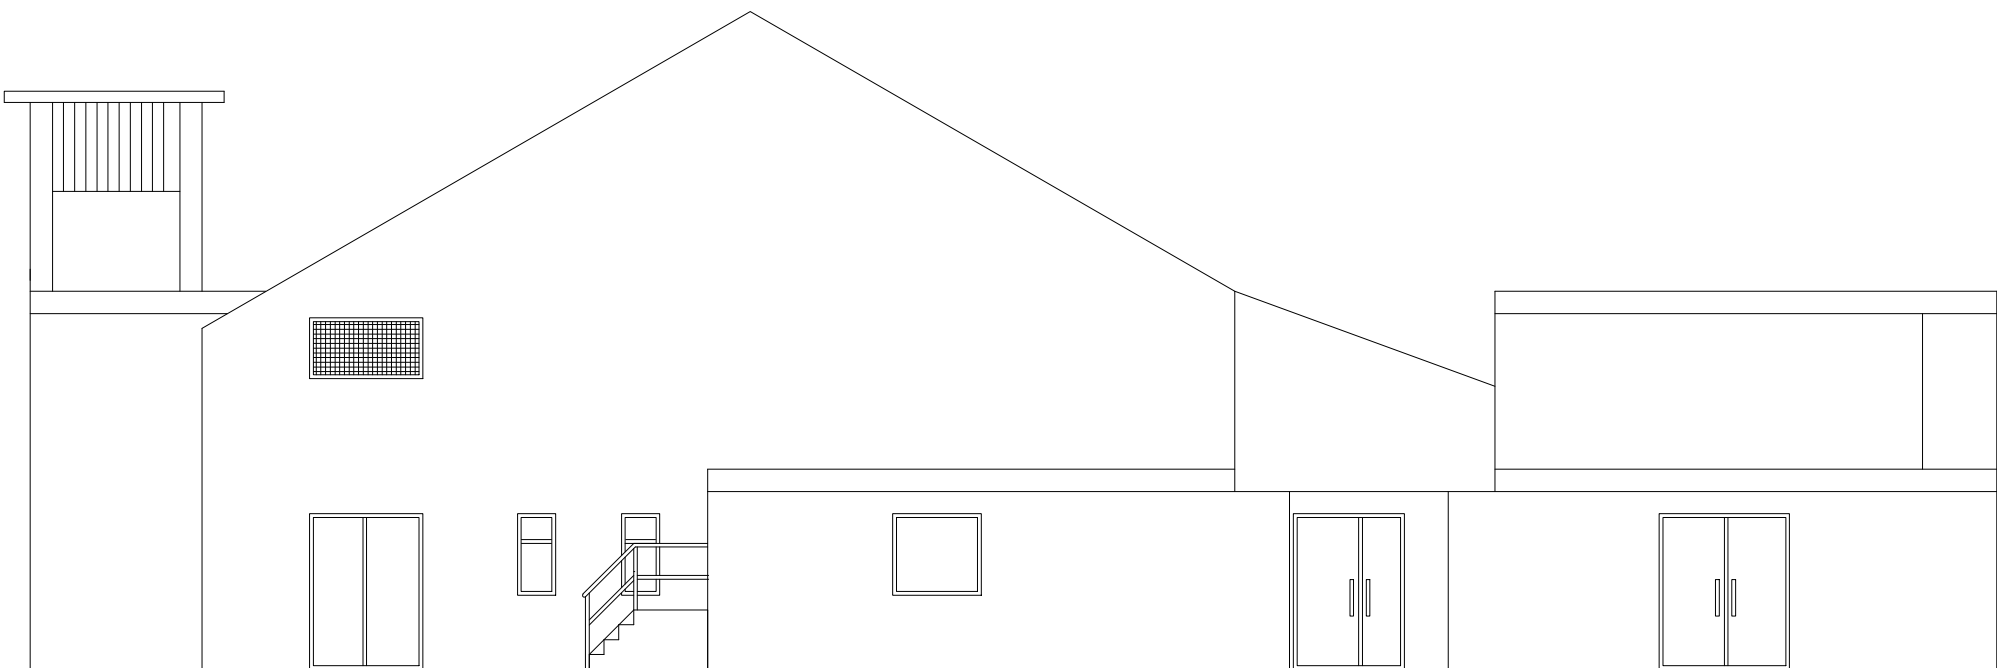

RIGHT SIDE ELEVATION

CLIENT:- Wilton Hall

Location:-  
Wilton Hall  
Wilton Ave,  
Bletchley,  
Milton Keynes,  
MK3 6BN

GENERAL NOTES

SDMC CONSULTANTS  
ENGINEERS & Designers  
Regd. Address:- HQ, EXCHANGE HOUSE,  
494 MIDSUMMER BOULEVARD,  
MILTON KEYNES, MK9 2EA  
Email: info@sdmccoon.co.uk  
Web: www.sdmccon.co.uk  
TEL : 01908489148  
MOB : 07977013148

PROJECT  
Wilton Hall

TITLE:  
EXISTING ELEVATION  
DWG NO:  
21.078.PL.005

REV  
00

DRAWN BY:  
NS

CHECKED BY:  
RS

Paper  
A1

Dimension  
METRIC

Scale  
1:100

Date:  
08-05-2021

Scale  
0 1 2 3 4 5 6 7 8 9 10

SDMC CONSULTANTS LTD.