




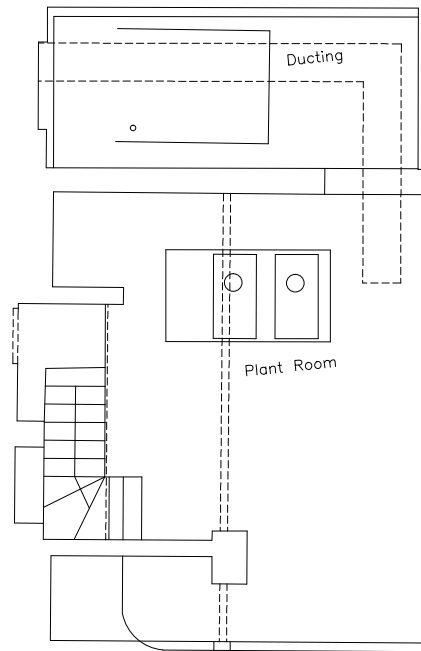

Basement

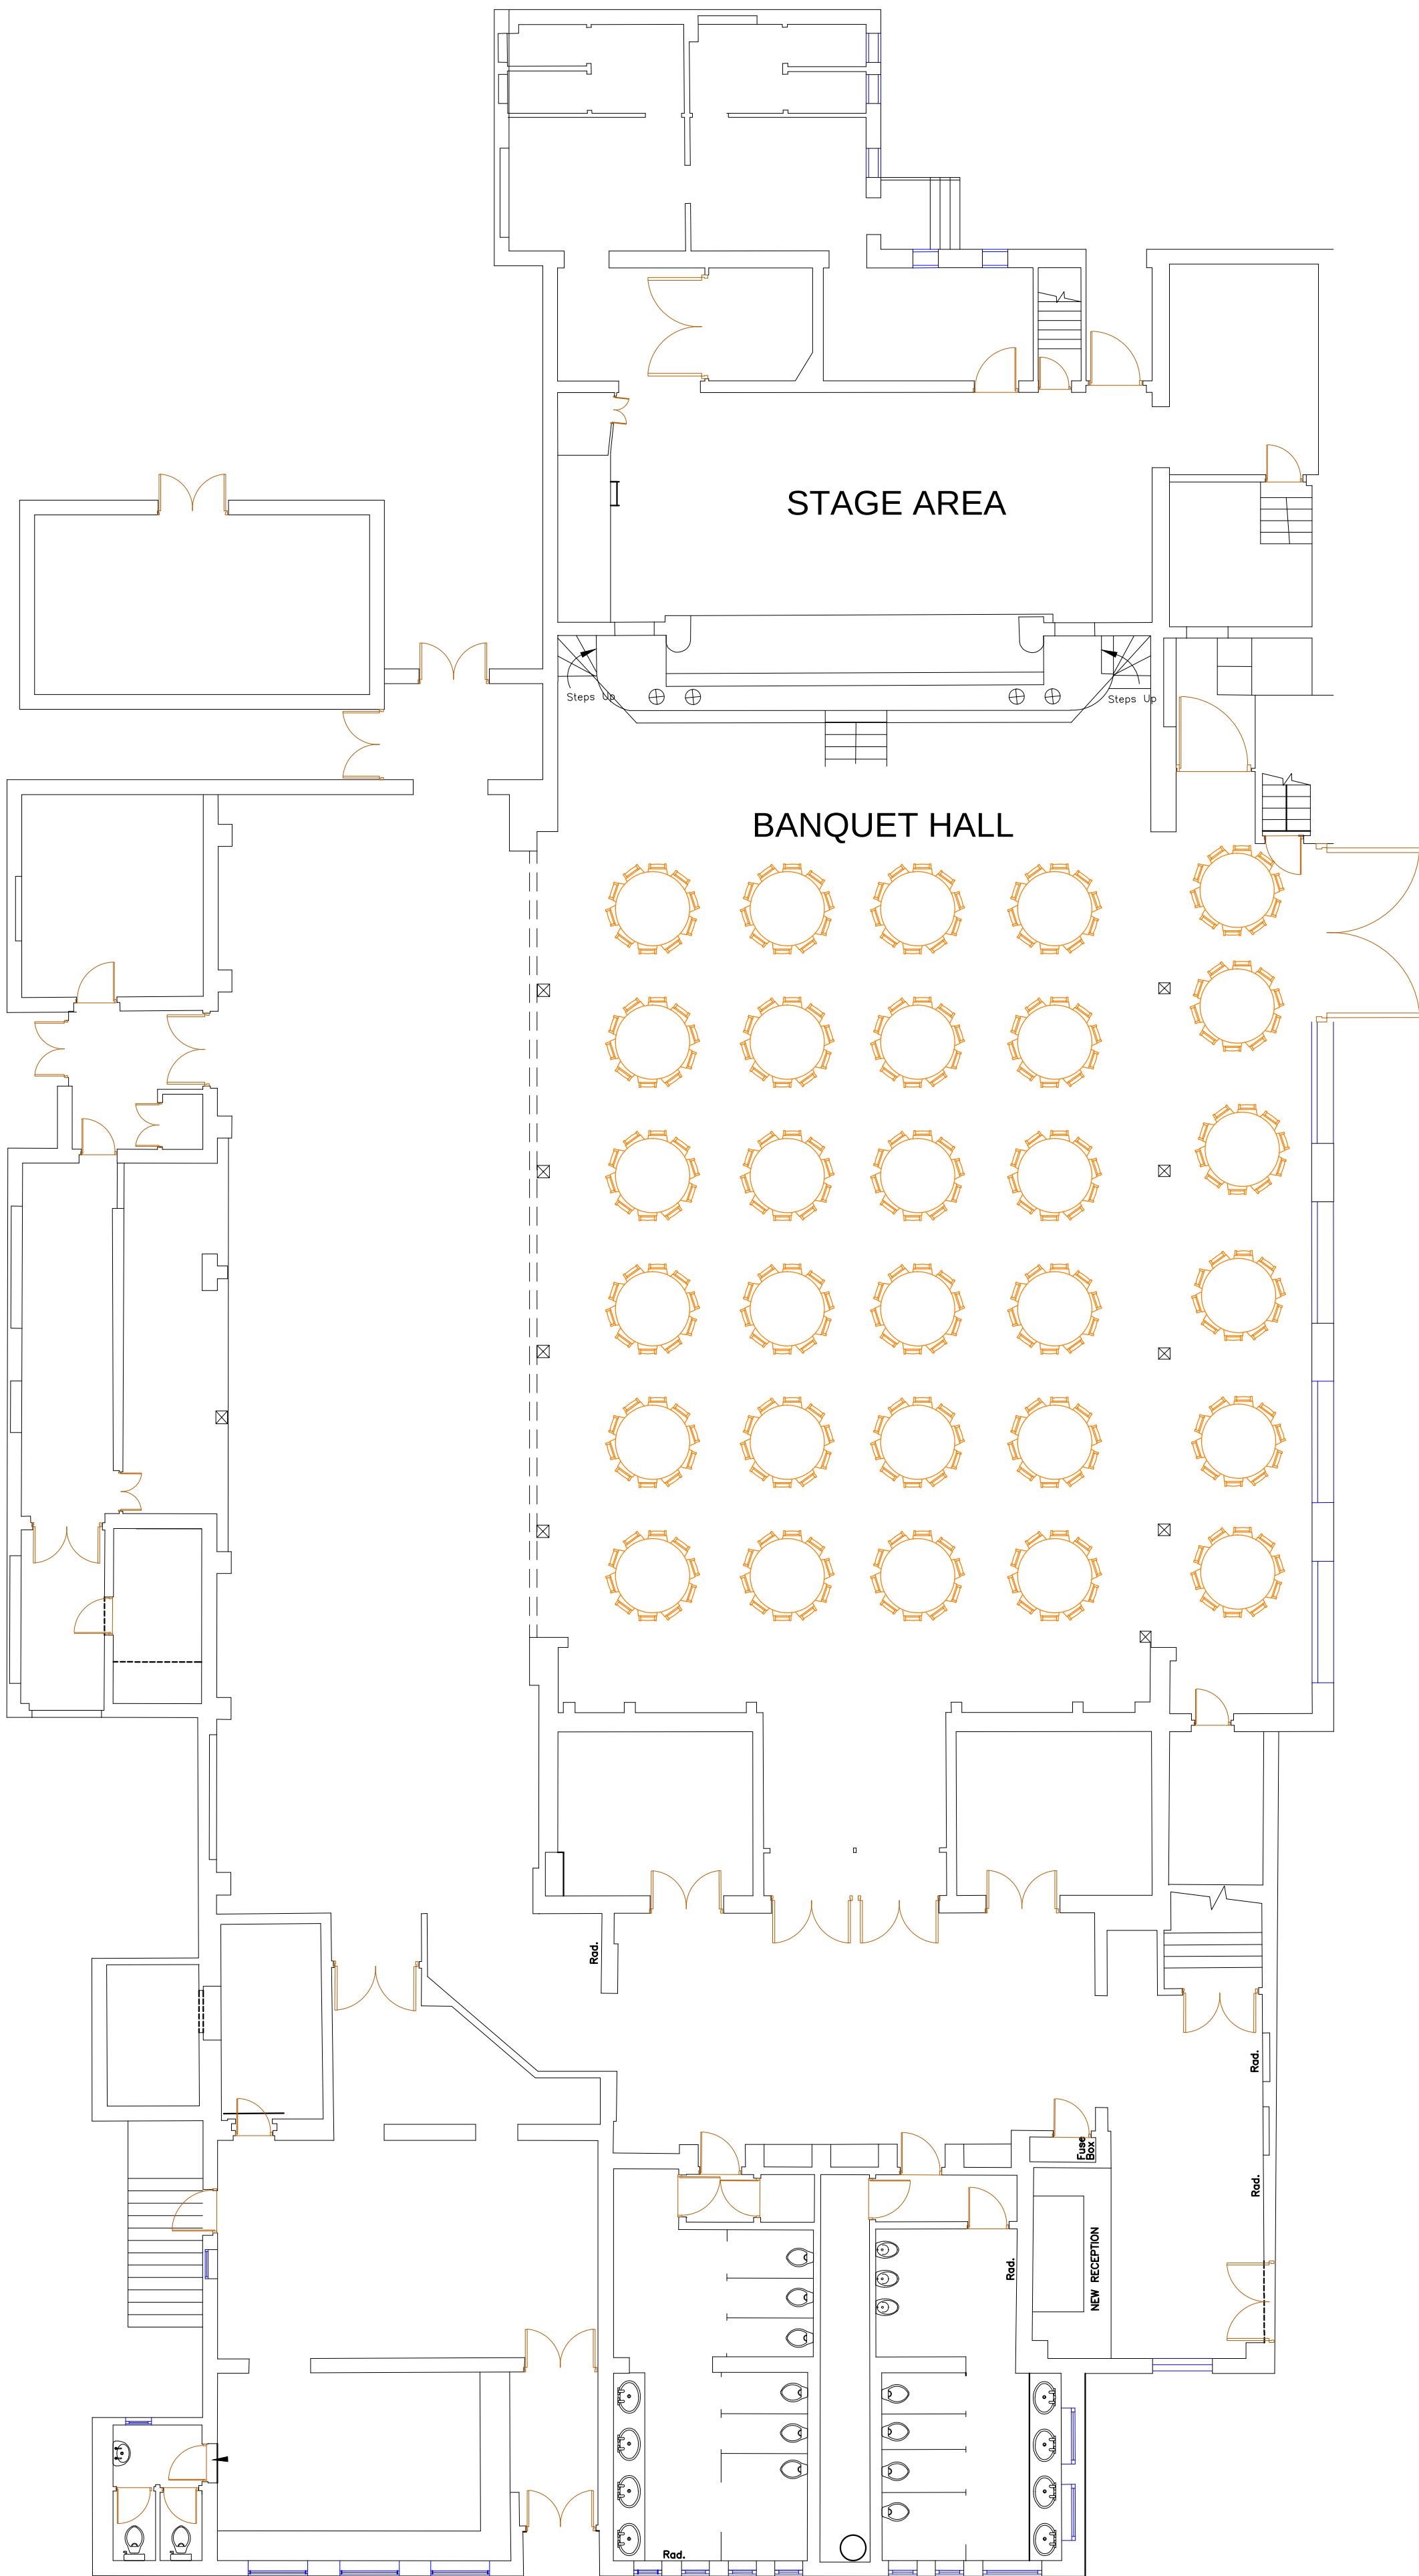

GROUND FLOOR PLAN

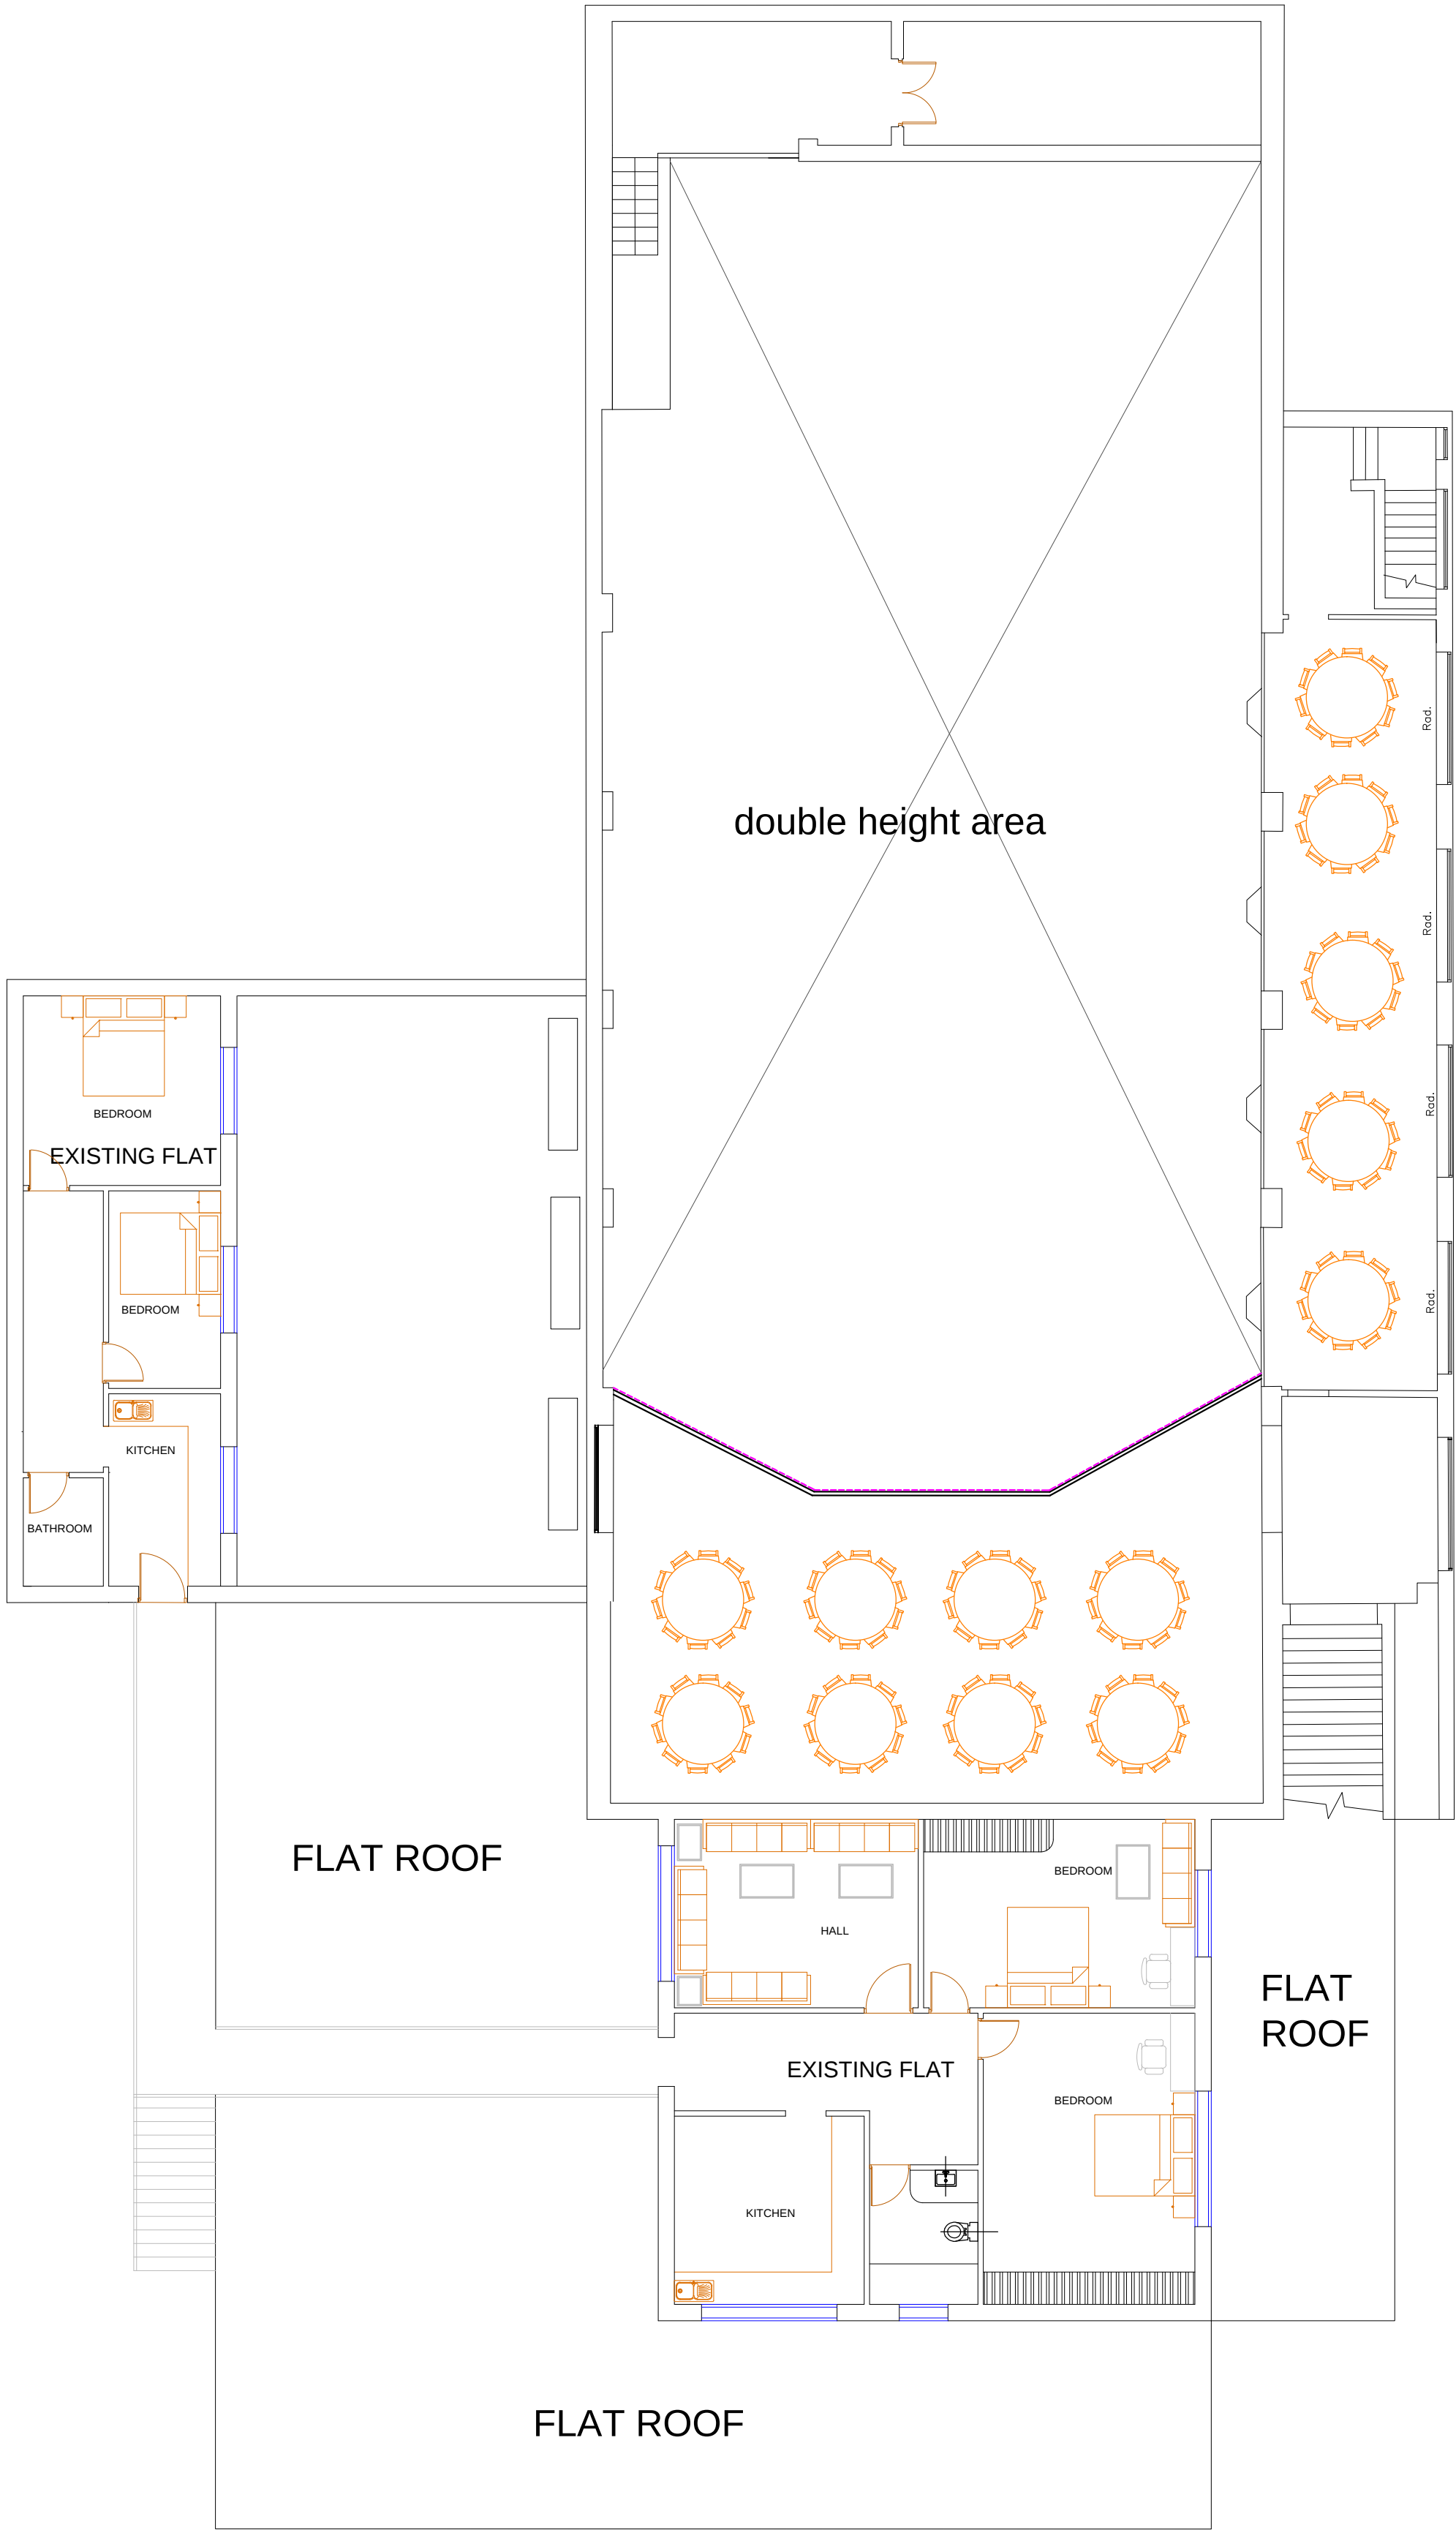

FIRST FLOOR PLAN

CLIENT:- Wilton Hall

Location:-

Wilton Hall
Wilton Ave,
Bletchley,
Milton Keynes,
MK3 6BN

GENERAL NOTES

SDMC CONSULTANTS
ENGINEERS & Designers
Regd. Address:- HQ, EXCHANGE HOUSE,
494 MIDSUMMER BOULEVARD,
MILTON KEYNES, MK9 2EA
Email: info@sdmccoon.co.uk
Web: www.sdmccon.co.uk
TEL : 01908489148
MOB : 07877013148

PROJECT

Wilton Hall

TITLE:

EXISTING FLOOR PLANS

DWG NO:

21.078.PL.002

DRAWN BY:

NS

CHECKED BY:

RS

Paper

A1

Dimension


METRIC

Scale

1:100

Date:

08-05-2021

 

SDMC CONSULTANTS LTD.