




GROUND FLOOR PLAN

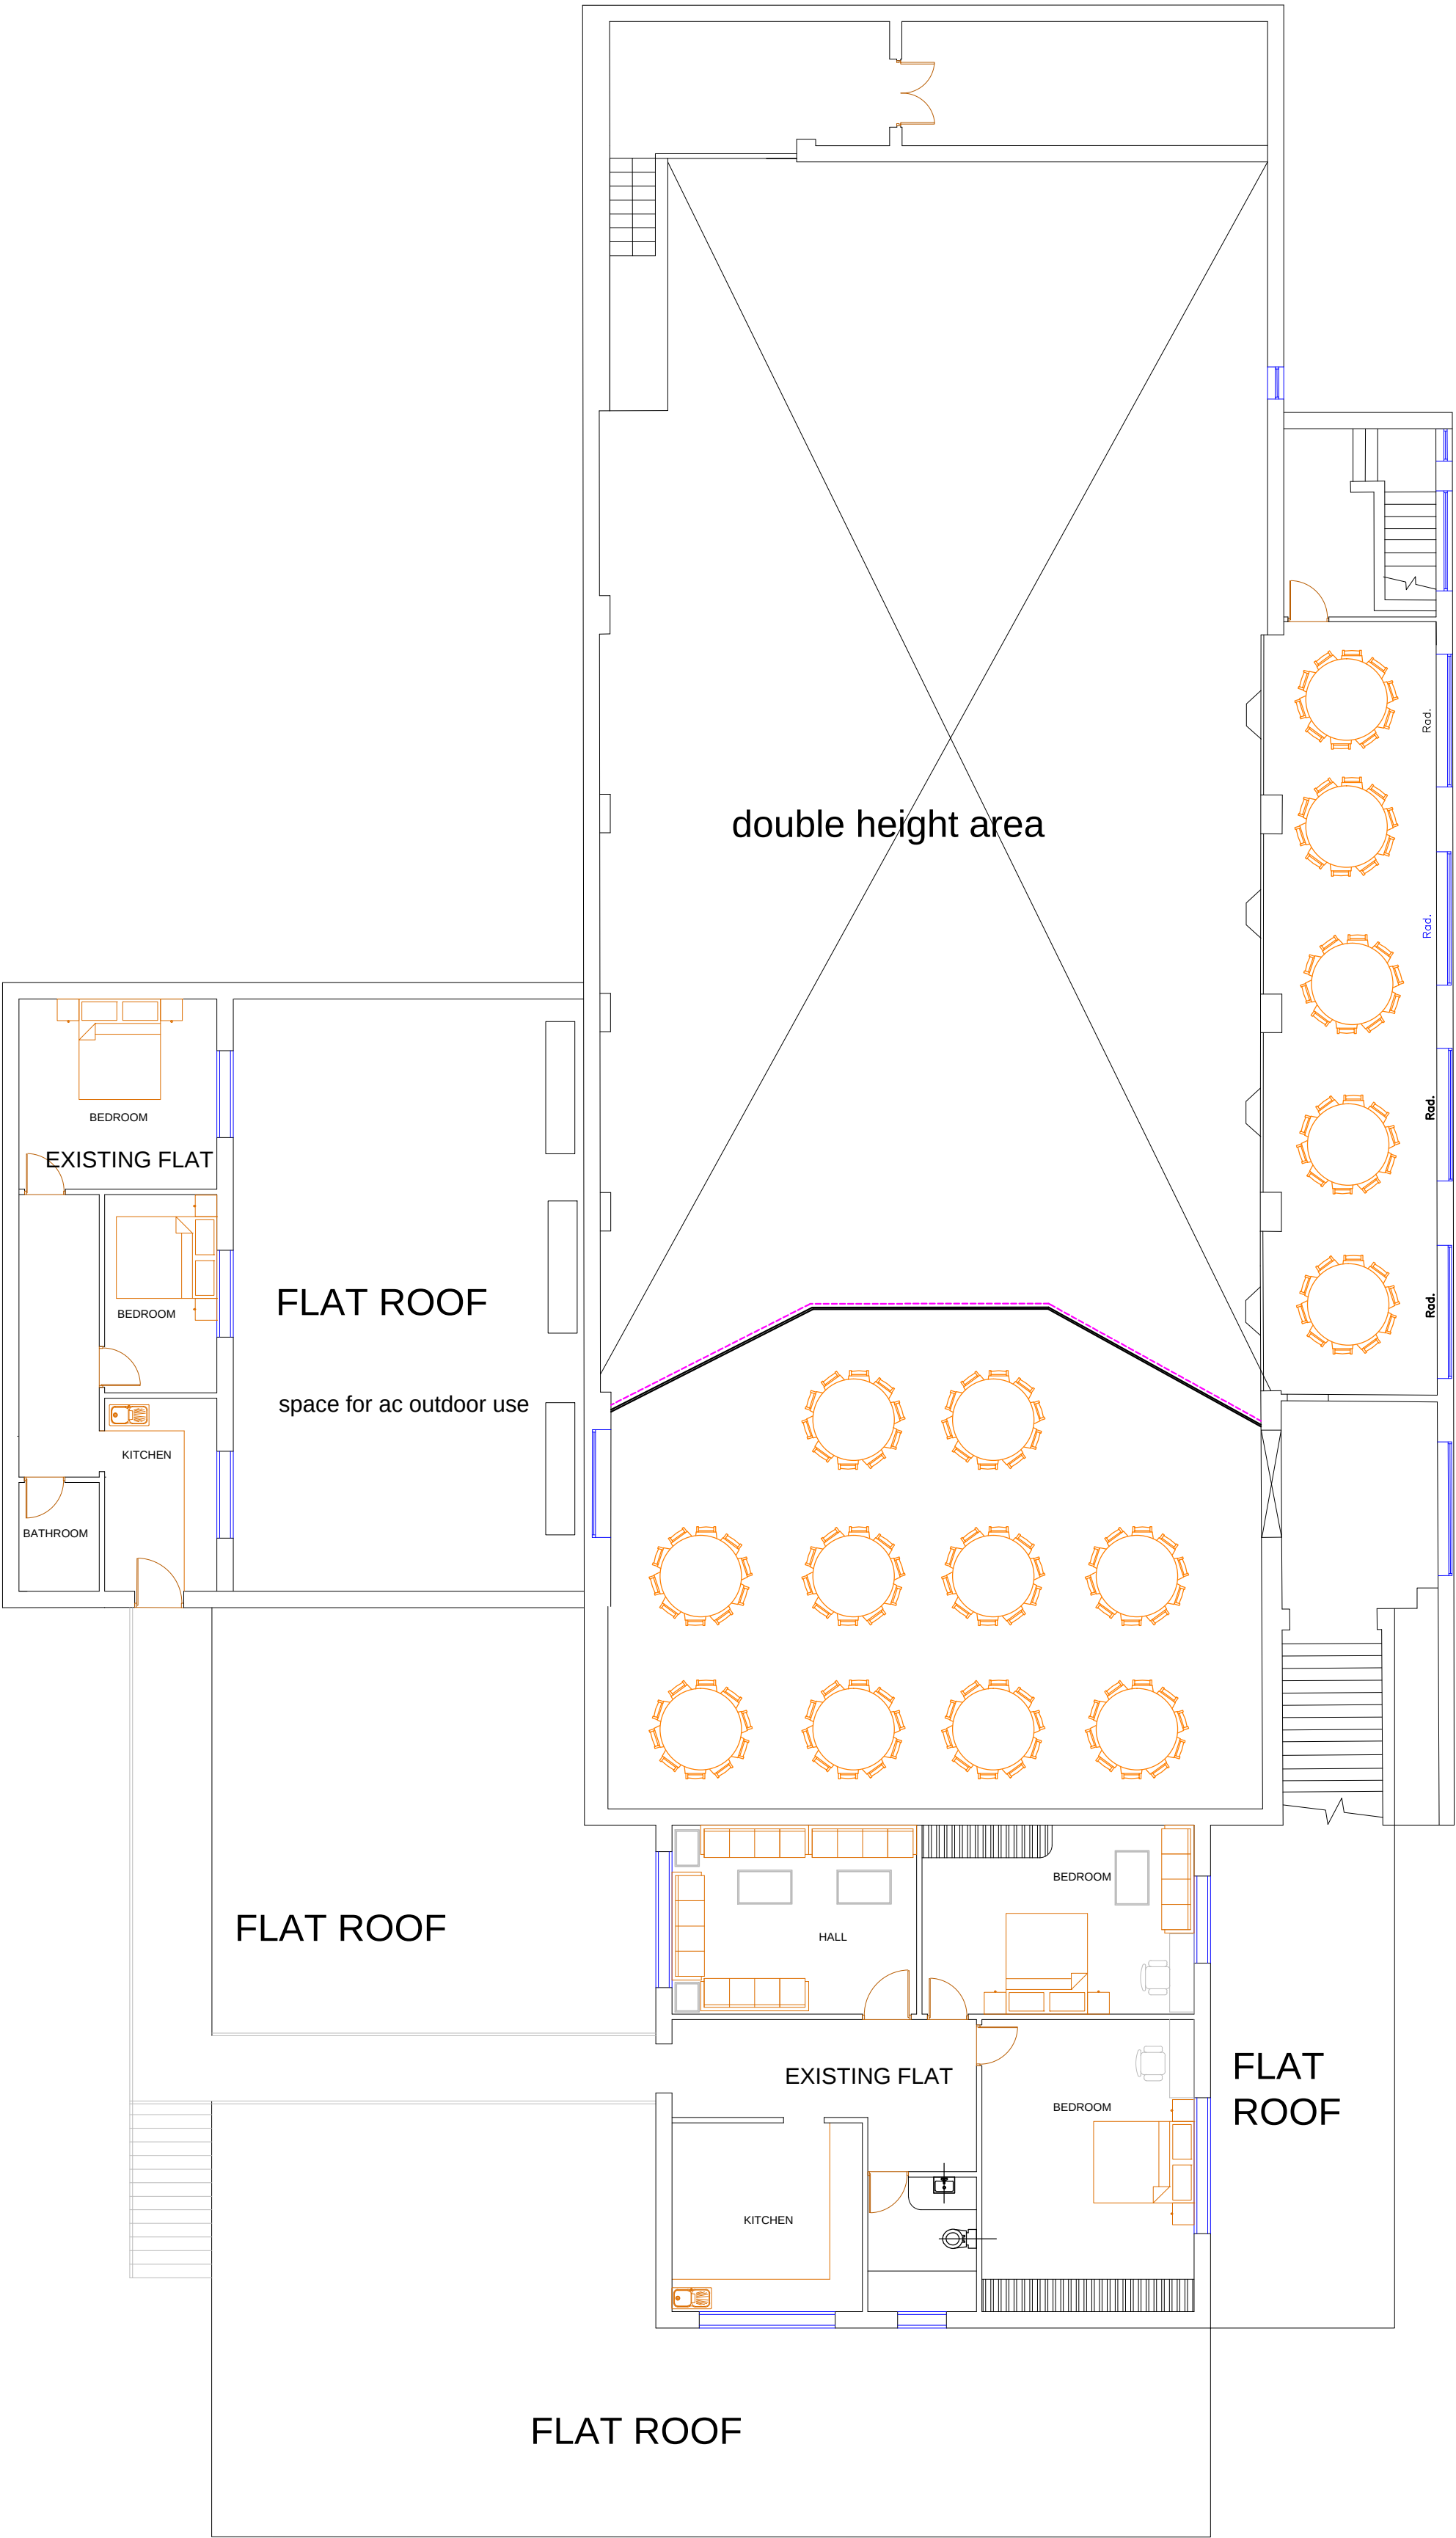

FIRST FLOOR PLAN

CLIENT:- Wilton Hall

Location:-
Wilton Hall
Wilton Ave,
Bletchley,
Milton Keynes,
MK3 6BN

GENERAL NOTES

SDMC CONSULTANTS
ENGINEERS & DESIGNERS
Regd. Address:- HQ, EXCHANGE HOUSE,
494 MIDSUMMER BOULEVARD,
MILTON KEYNES, MK9 2EA
Email: info@sdmccoon.co.uk
Web: www.sdmccon.co.uk
TEL : 01908489148
MOB : 07877013148

PROJECT
Wilton Hall

TITLE:
PROPOSED FLOOR PLANS
DWG NO:
21.078.PL.004

REV
01

DRAWN BY:
NS

CHECKED BY:
RS

Paper
A1

Dimension
METRIC

Scale
1:100

Date:
08-05-2021



SDMC CONSULTANTS LTD.