



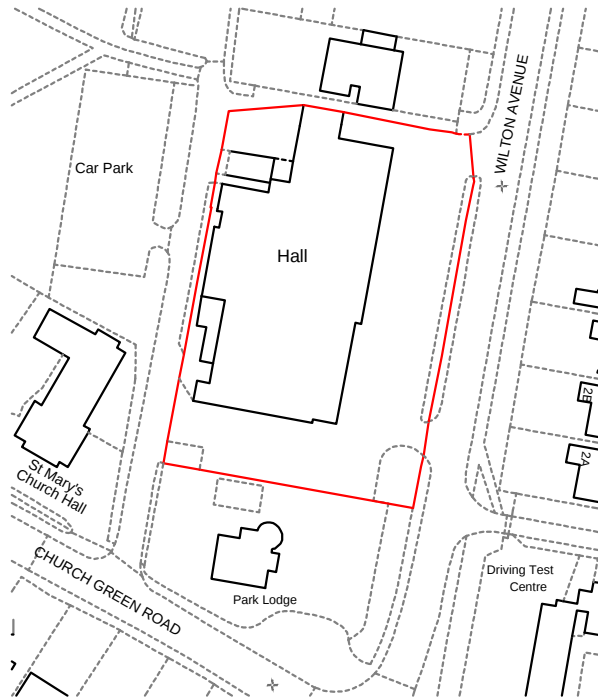

LOCATION PLAN
SCALE 1:1250

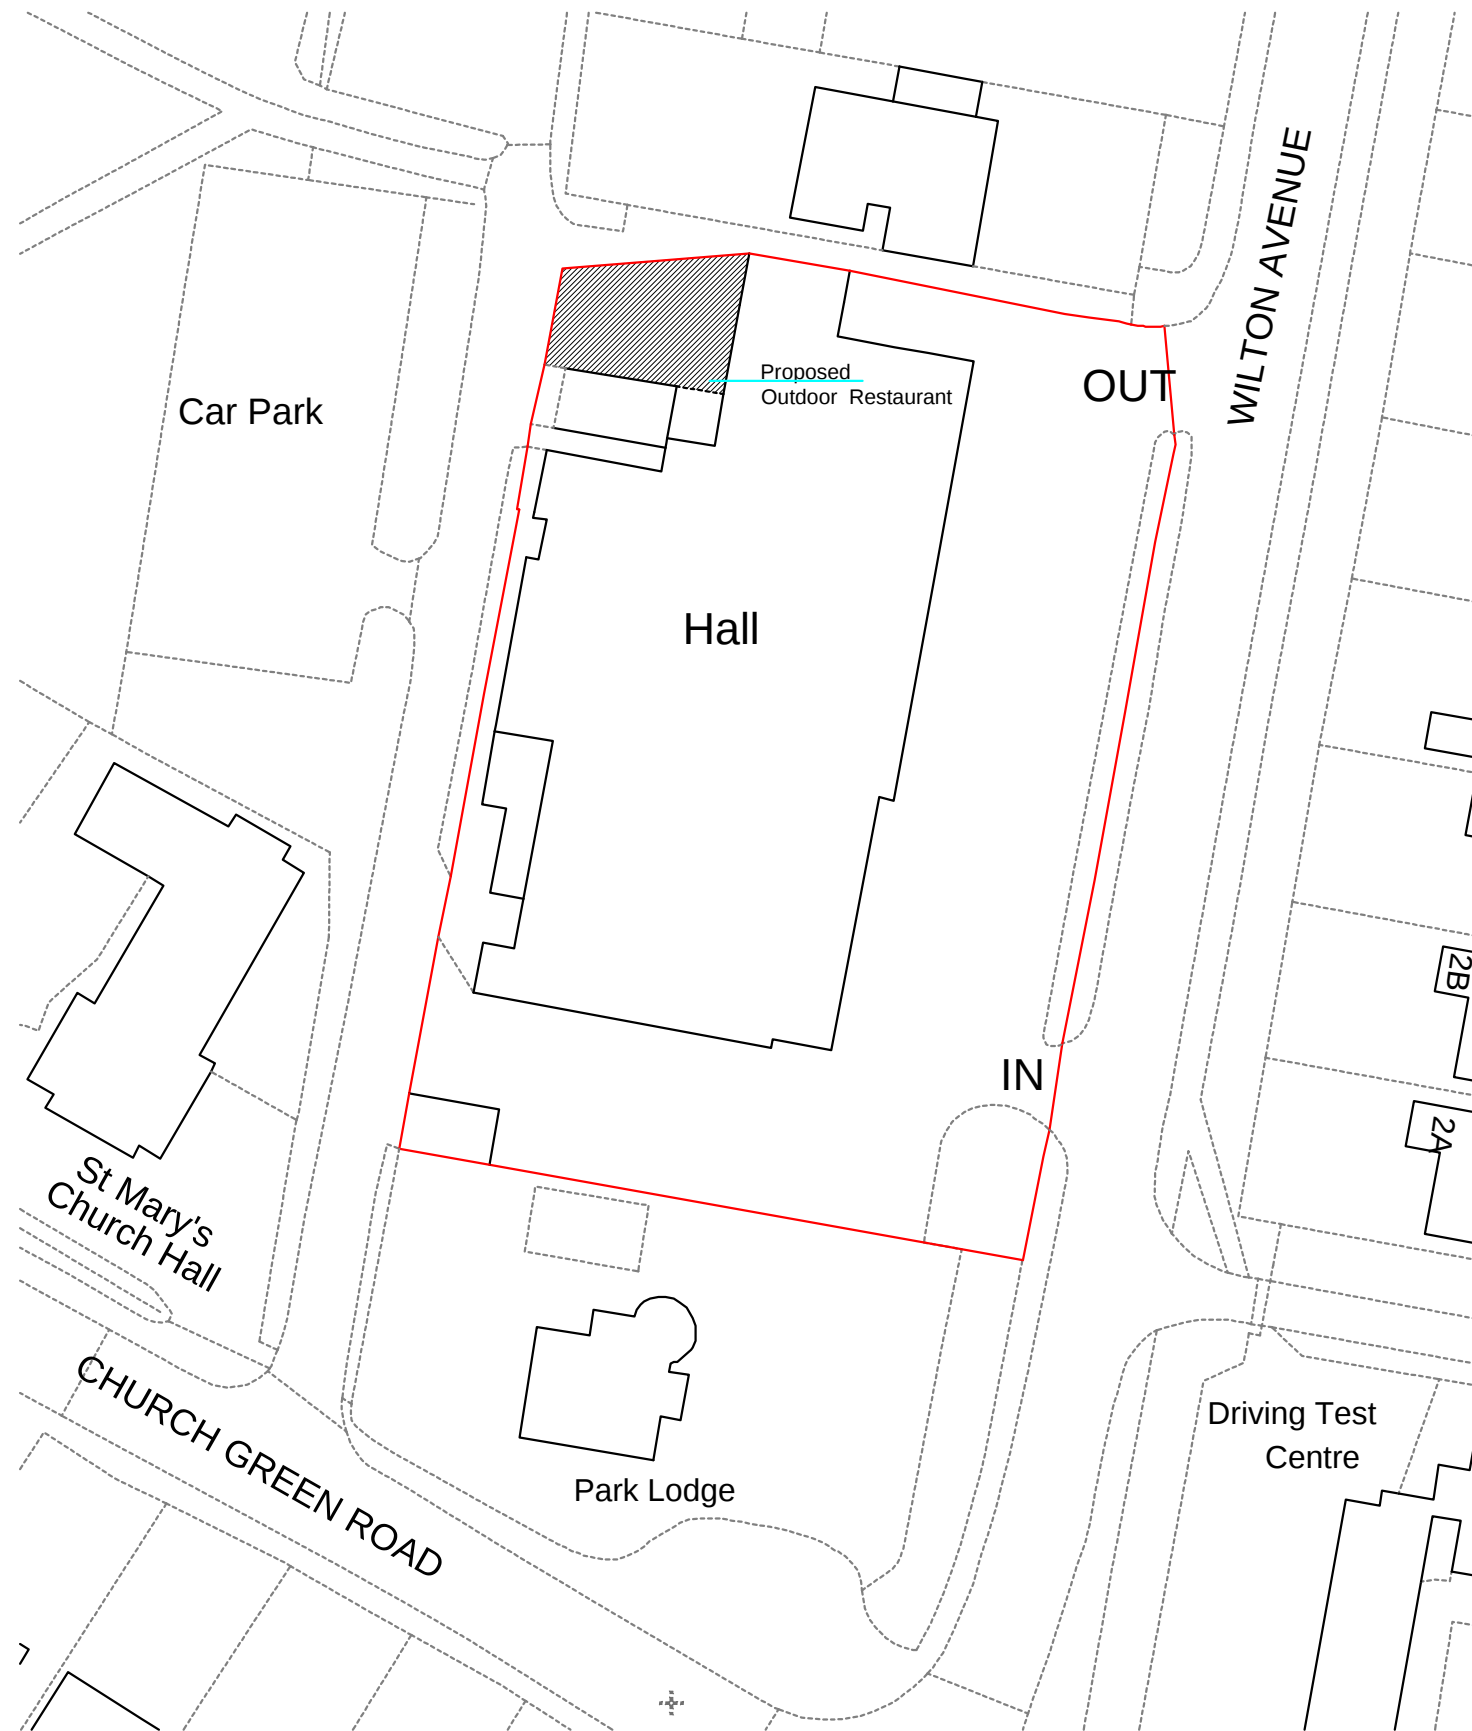

SITE PLAN
SCALE 1:500

CLIENT:- Wilton Hall
Location:- Wilton Hall,
Wilton Ave.,
Bletchley,
Milton Keynes,
MK3 6BN

GENERAL NOTES



SDMC CONSULTANTS
ENGINEERS & ARCHITECTS
100, ADDRESS: 10, EXCHANGE HOUSE
45A MIDSUMMER BOULEVARD
MILTON KEYNES, MK3 6BA
www.sdmcconsultants.co.uk
info@sdmcconsultants.co.uk
0121 222 0111

PROJECT
13 Hadrian Drive,

TITLE:
LOCATION & SITE PLAN
DWG NO: 21.078.PL.001

REV
00

DRAWN BY: NS
CHECKED BY: RS

Paper A3
Dimension METRIC

Scale AS SHOWN
Date: 08-05-2021

SDMC CONSULTANTS LTD.